



PROJECT ID.NO : 005837-2017-01


PROPOSED DRAINAGE AND ROAD WIDENING

LOCATION: AZUCENA ST., NAGA CITY SUBD., TRIANGULO, NAGA CITY

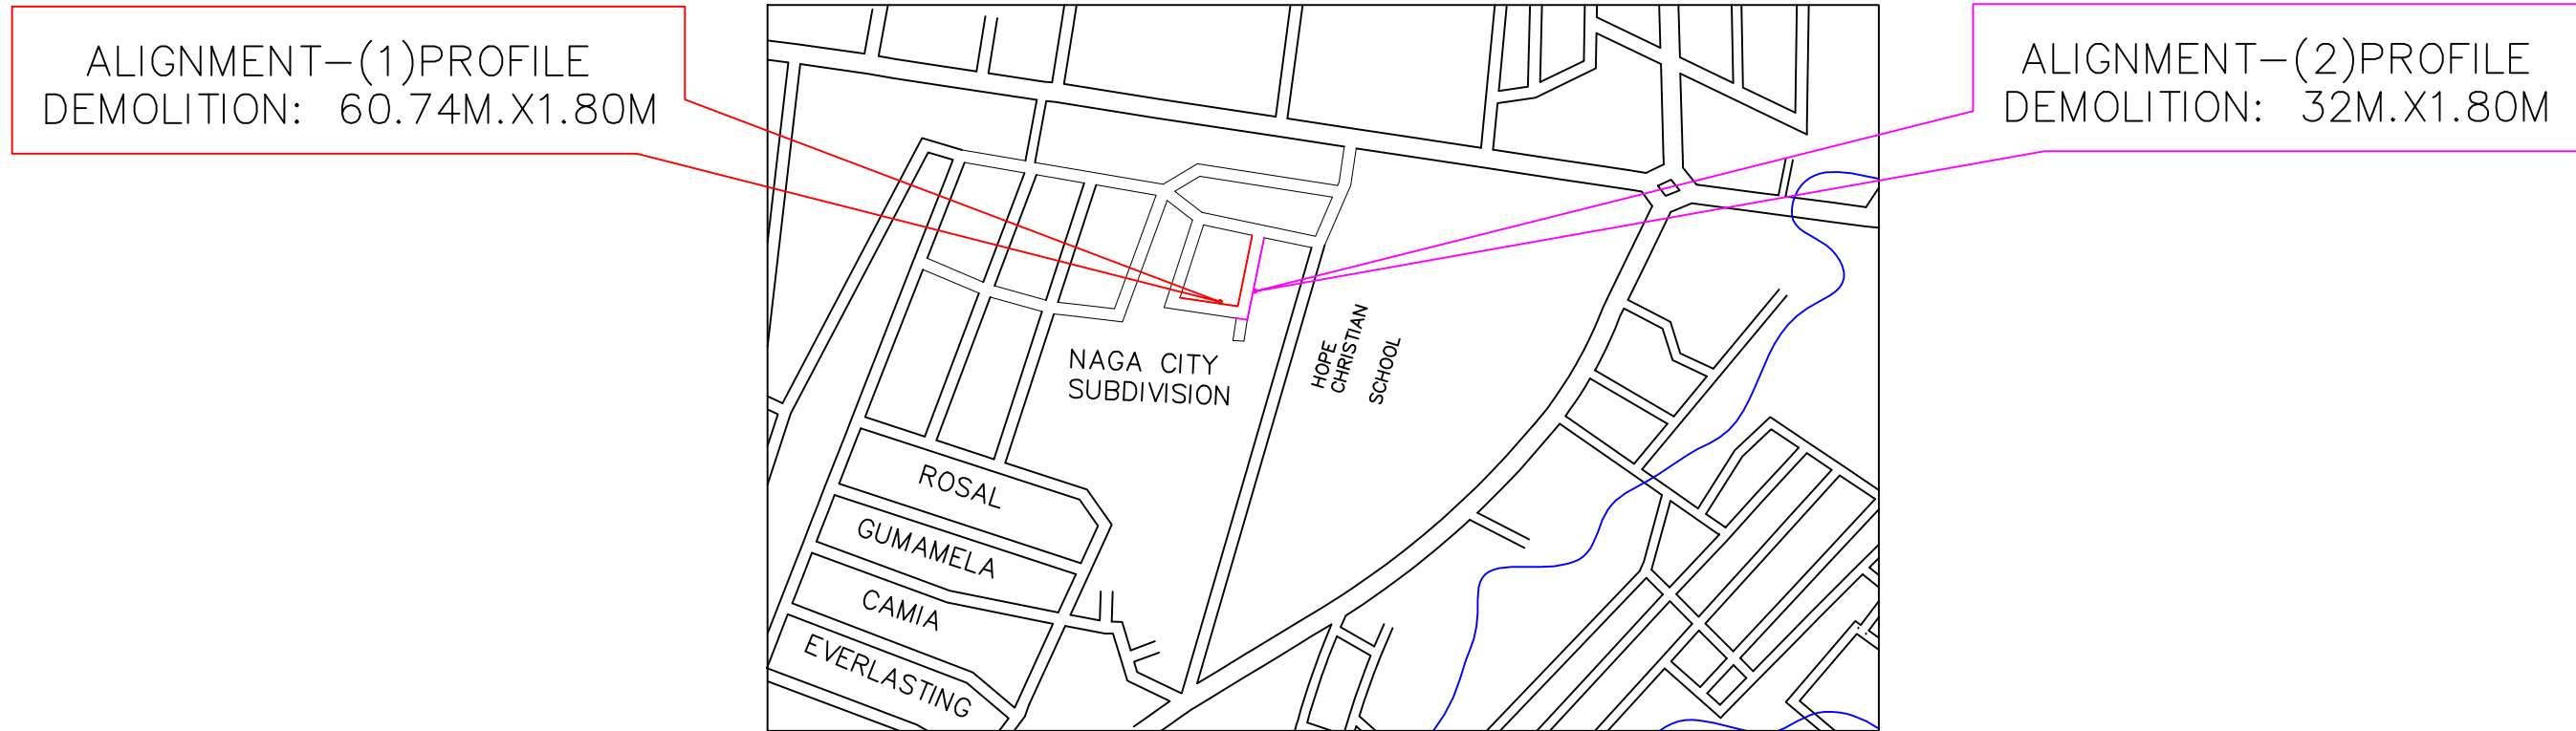




 REPUBLIC OF THE PHILIPPINES OFFICE OF THE CITY ENGINEER CITY OF NAGA	PROJECT TITLE	SURVEYED BY:	PREPARED BY/PROJECT ENGINEER	CHECKED BY:	RECOMMENDED BY:	APPROVED BY:	SHEET NO.
	PROPOSED DRAINAGE AND ROAD WIDENING	RICHARD B. BERMUNDO INSTRUMENT MAN	BRET OWEN S. TALAGTAG ENGINEER I	EMMEL M. ADAQUE ENGINEER II	GAUDENCIO A. ASIS JR. ASSISTANT CITY ENGINEER	LEON B. PALMIANO IV CITY ENGINEER	JOHN G. BONGAT CITY MAYOR
LOCATION: AZUCENA ST., NAGA CITY SUBD., TRIANGULO, NAGA CITY							

Alignment – (1) PROFILE

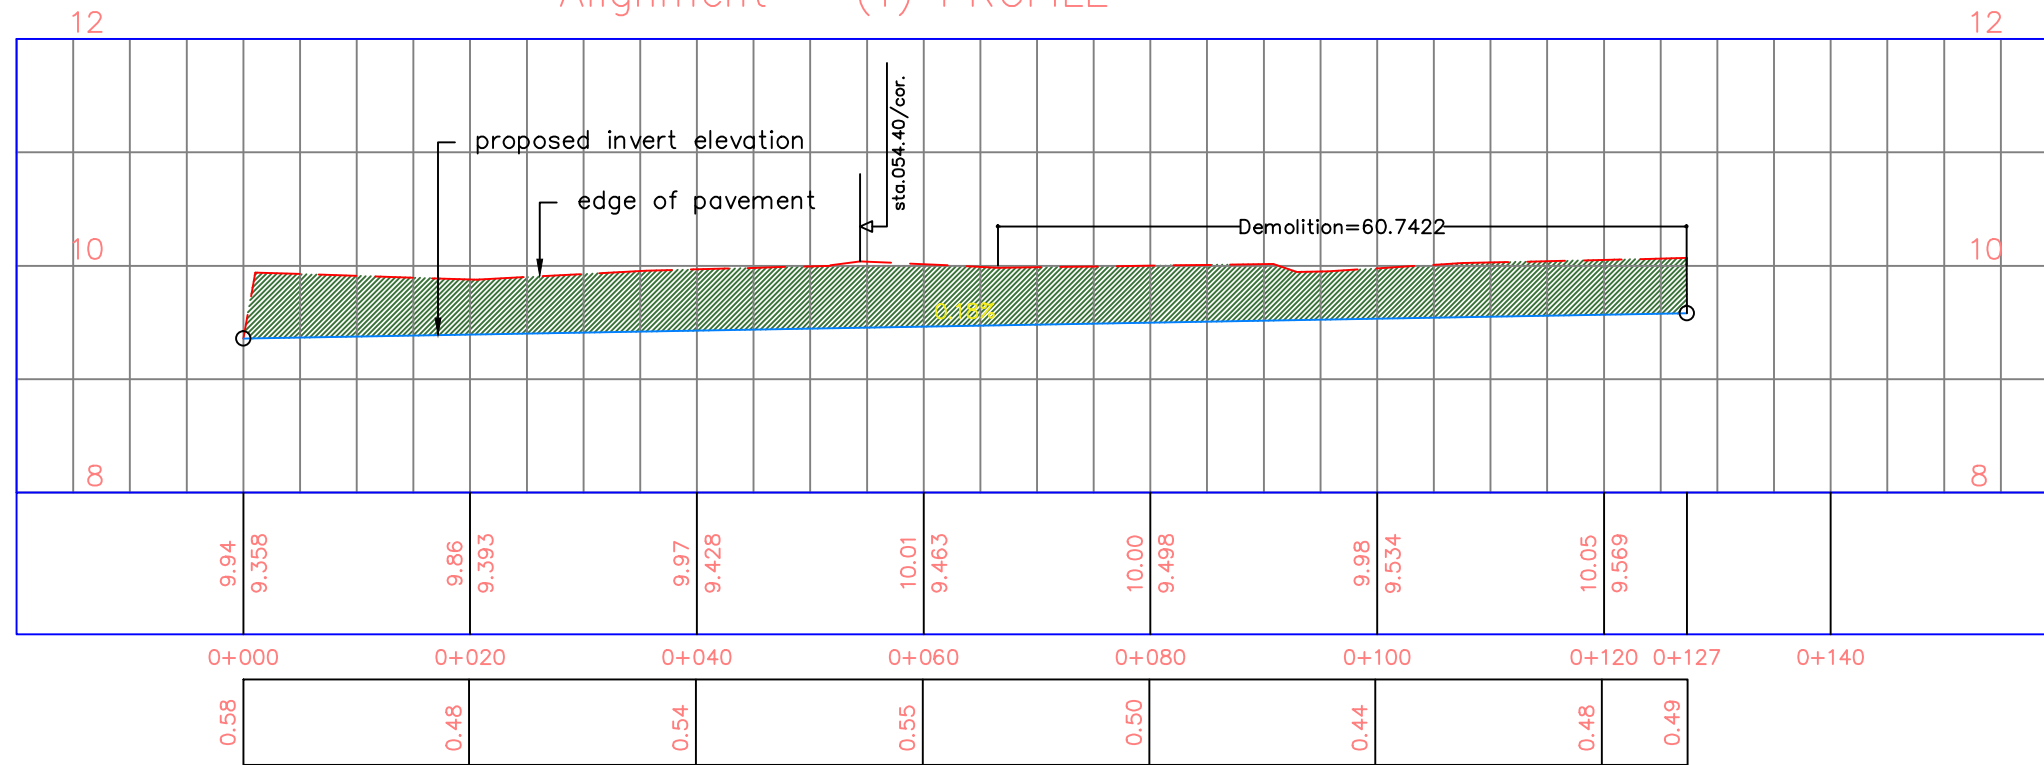


Alignment – (2) PROFILE

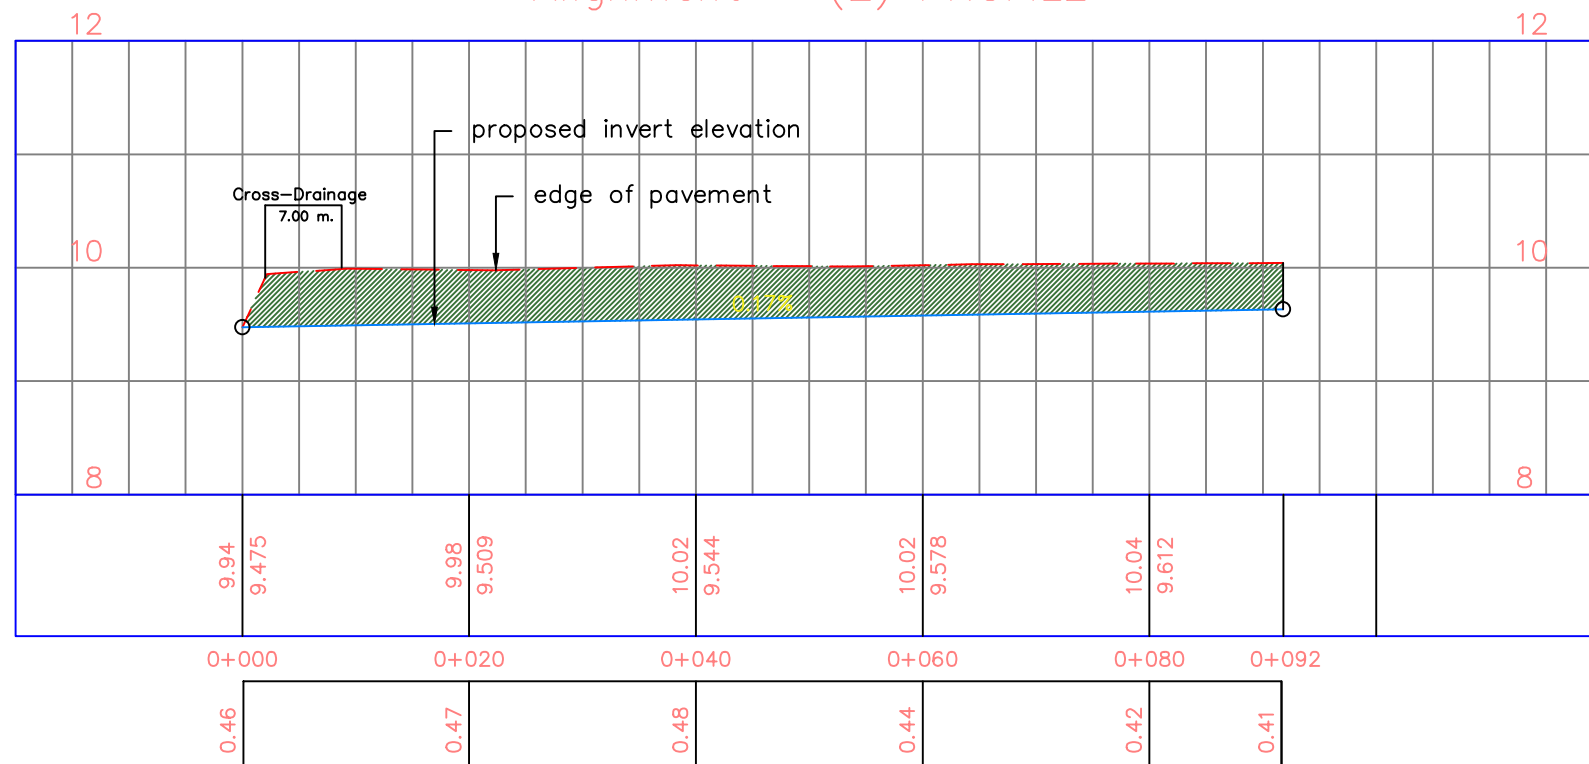

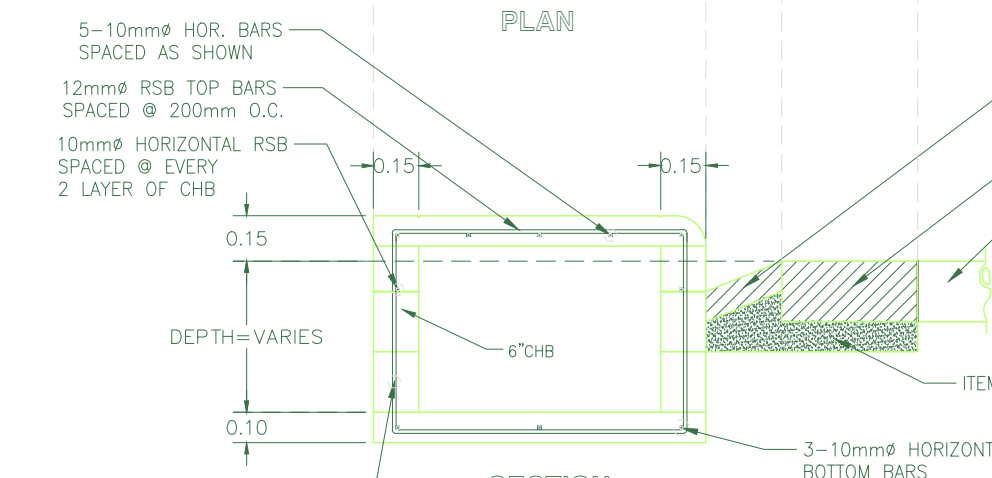
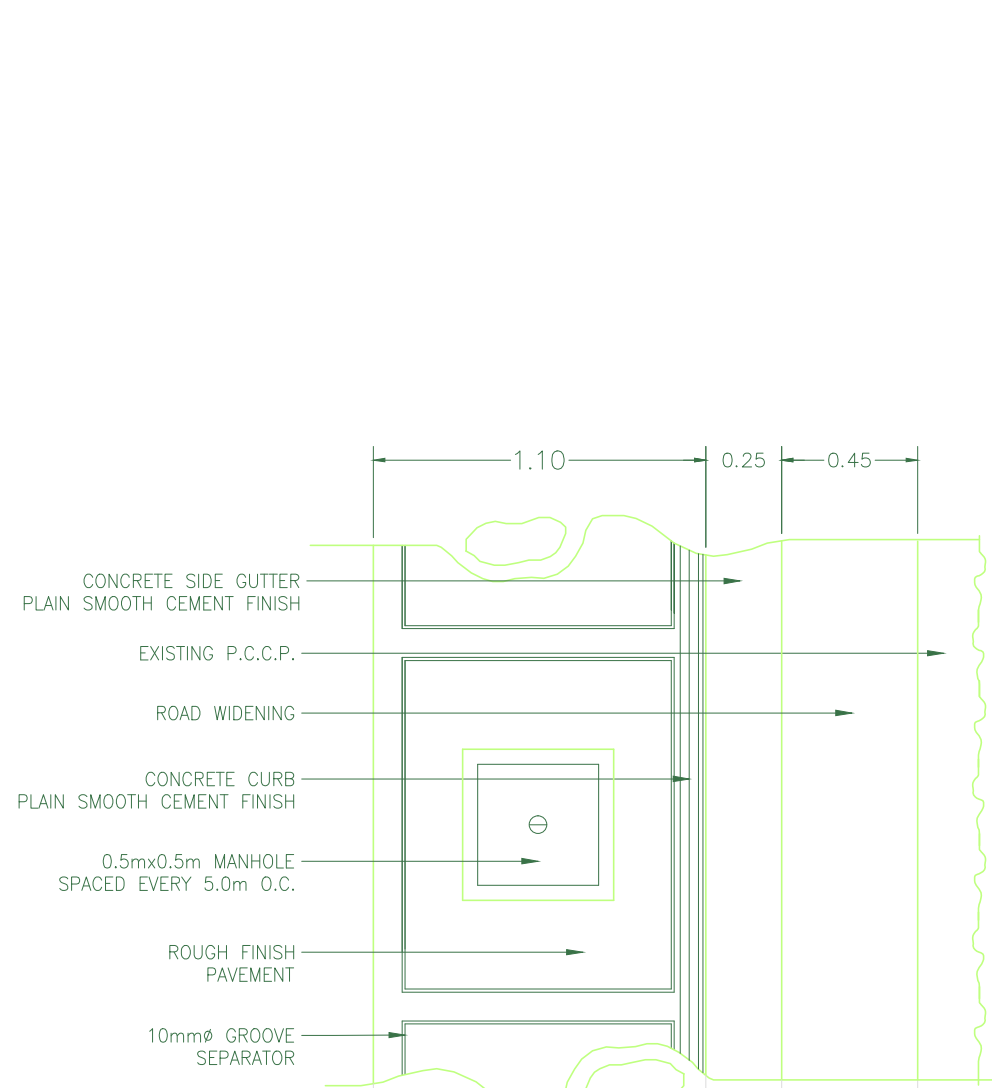


LENGTH = 127.0m
AVE. DEPTH = 0.50m

CHB BOX TYPE DRAINAGE-I
SCALE: 1:25m

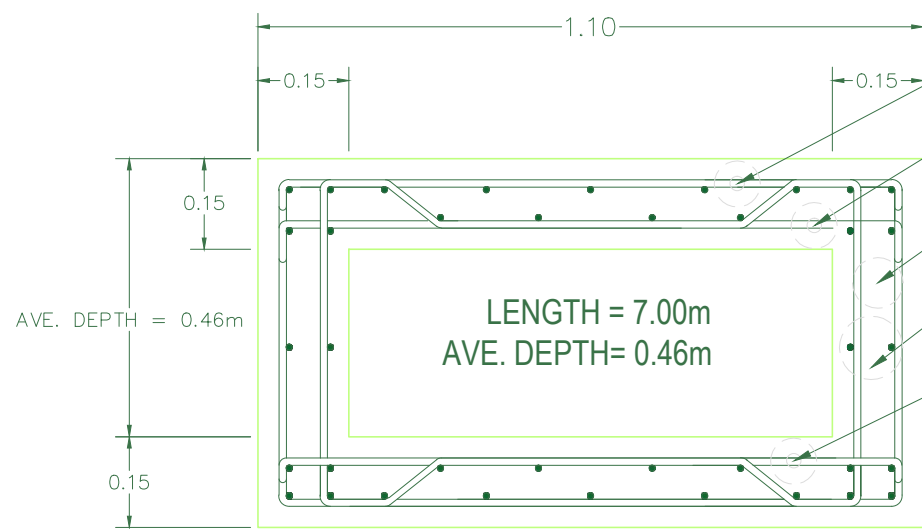

CROSS DRAINAGE
SCALE: 1:12.5m

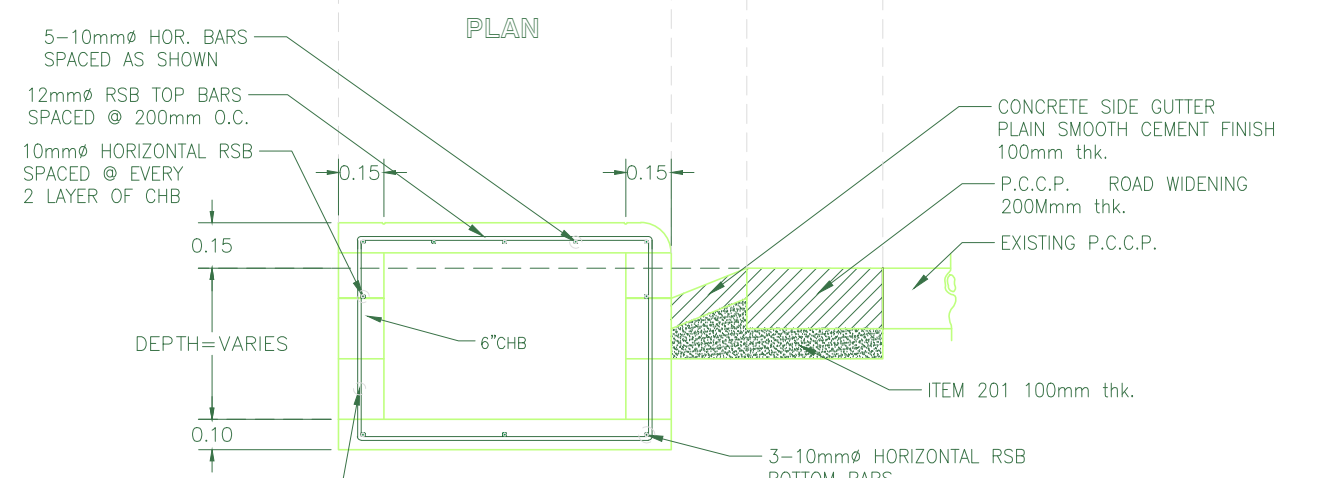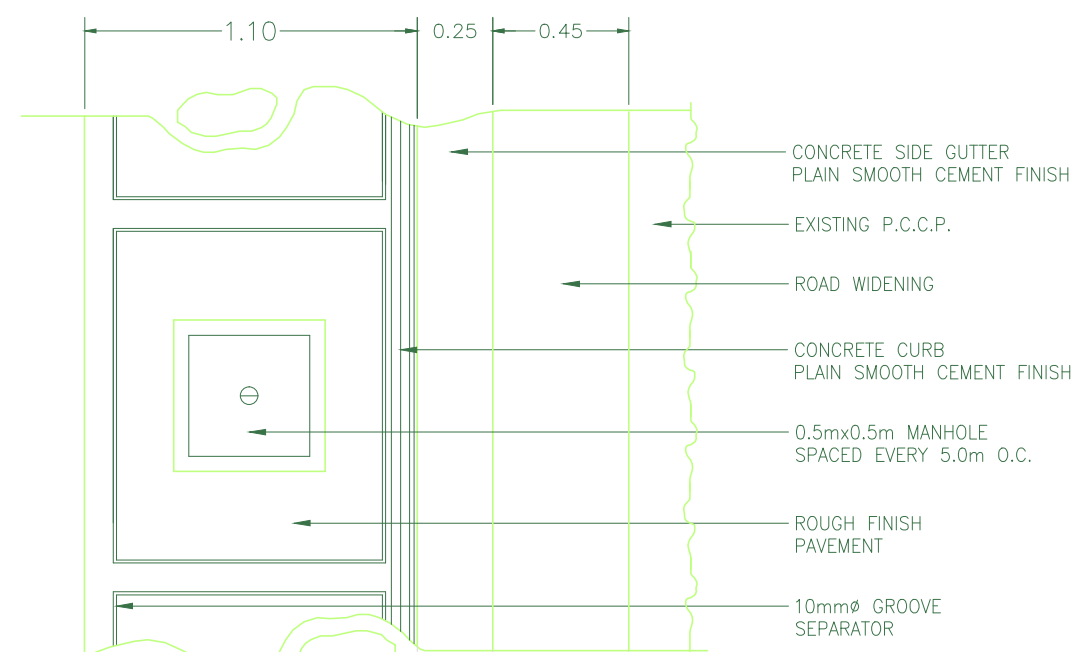

LENGTH = 85.0m
AVE. DEPTH = 0.45m

CHB BOX TYPE DRAINAGE-II
SCALE: 1:25m

REPUBLIC OF THE PHILIPPINES OFFICE OF THE CITY ENGINEER CITY OF NAGA	PROJECT TITLE PROPOSED DRAINAGE AND ROAD WIDENING	PREPARED BY/PROJECT ENGINEER BRET OWEN S. TALAGTAG ENGINEER I	CHECKED BY: EMMEL M. ADAQUE ENGINEER II	RECOMMENDED BY: GAUDENCIO A. ASIS JR. ASSISTANT CITY ENGINEER	APPROVED BY: LEON B. PALMIANO IV CITY ENGINEER	JOHN G. BONGAT CITY MAYOR	SHEET NO. 3/3
	LOCATION: AZUCENA ST., NAGA CITY SUBD., TRIANGULO, NAGA CITY						